


# Phoenix Canariensis Planting Specifications

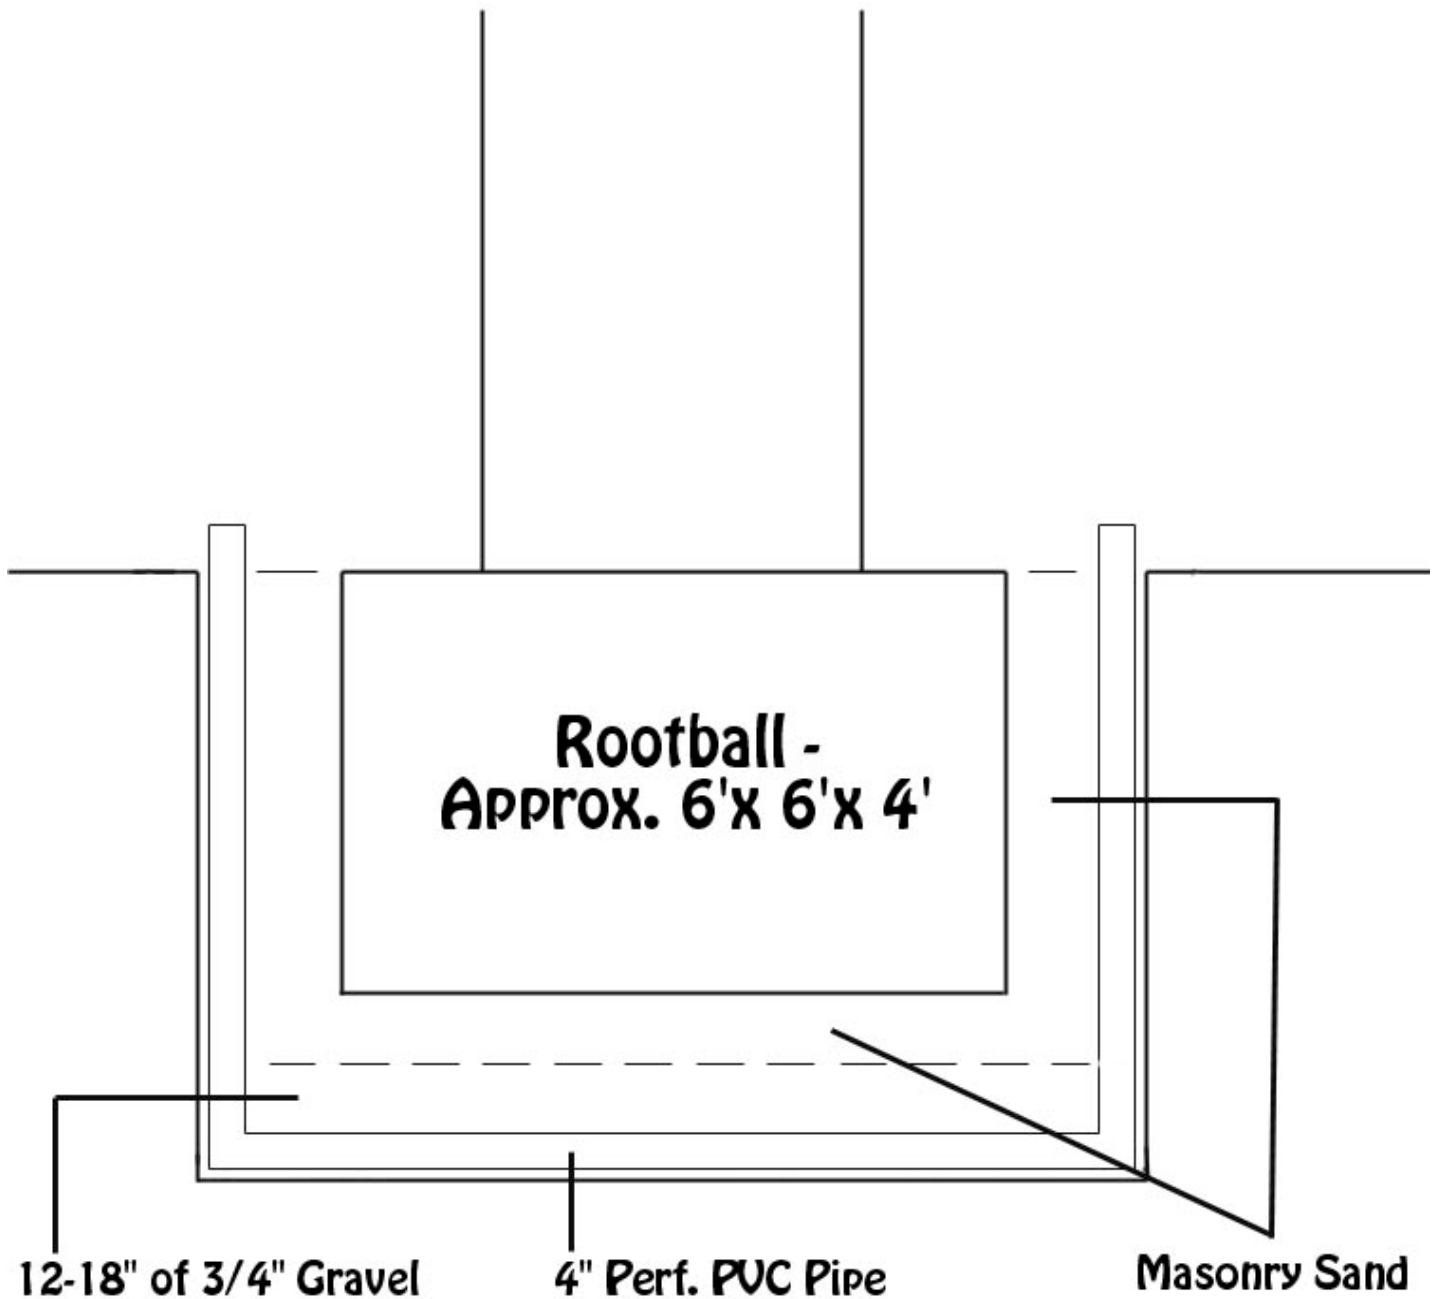

## Material List for Standard 8'x8'x6' Hole

- 10 Yards Masonry Sand
- 2 Yards 3/4" Gravel
- 3 Pieces 4" Perforated PVC (10')
- 2 4" PVC 90 Degree Elbows
- Pipe Sock for PVC